



Symphony Farms

Feel The Nature
Mominpet



The land of **opportunity**,
where every plot is a potential masterpiece!



Invest in a **symphony** of growth

THE PROPOSED LAYOUT PLAN IN Sy.No: 36, SITUATED IN RAMANATHGUDEPALLI (VILLAGE), MOMINPET (MANDAL) VIKARABAD (DISTRICT).



TOTAL LAYOUT AREA 52,828 Sq.Yds Ac 10-36.60 Gts 100.00 %
 PLOTTED AREA 39,665 Sq.Yds Ac 08-07.81 Gts 75.08 %
 12,864 Sq.Yds Ac 02-26.31 Gts 24.35 %
 299 Sq.Yds Ac 00-02.48 Gts 00.57 %


TOTAL NO PLOTS : 110

Project Highlights :

- From Shankarpally 23kms
- Sadhasivpet- 10Kms Mumbai Highway
- Financial district - 52kms
- 1hr drive from Narsingi
- Located on BT road on Shankarpally Mominpet road
- Single road from mokila,Kondakal, Shankarpally to Mominpet

Project Location :

(Map not to Scale)

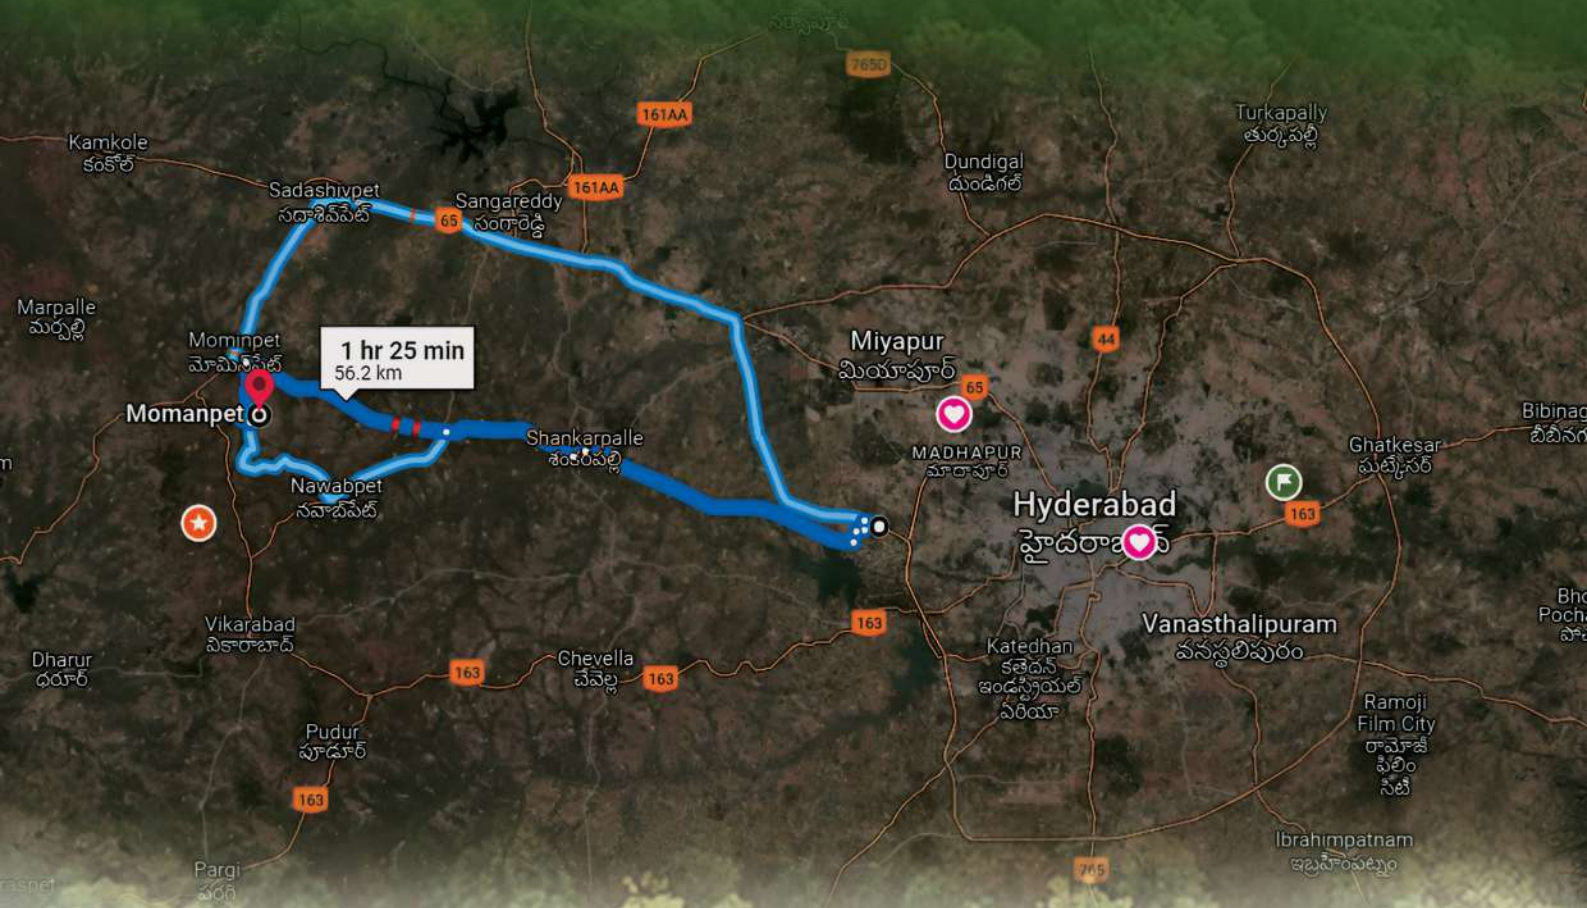

Corporate Office Address :

Flat. No. 305, 3rd Floor, Plot No. A1&A2 15/2,
near Dwaraka Honda, beside
Sri Vijaya Ganapathi Temple,
Sun City, Hydershakote,
Hyderabad, Telangana 500091.

A Project by :



S INFRA HEIGHTS PVT.LTD
ELEVATING REALTY

scan for site location



Mominpet, Telangana